



**FLOOR PLAN**


SCALE: 1/8" = 1'-0"

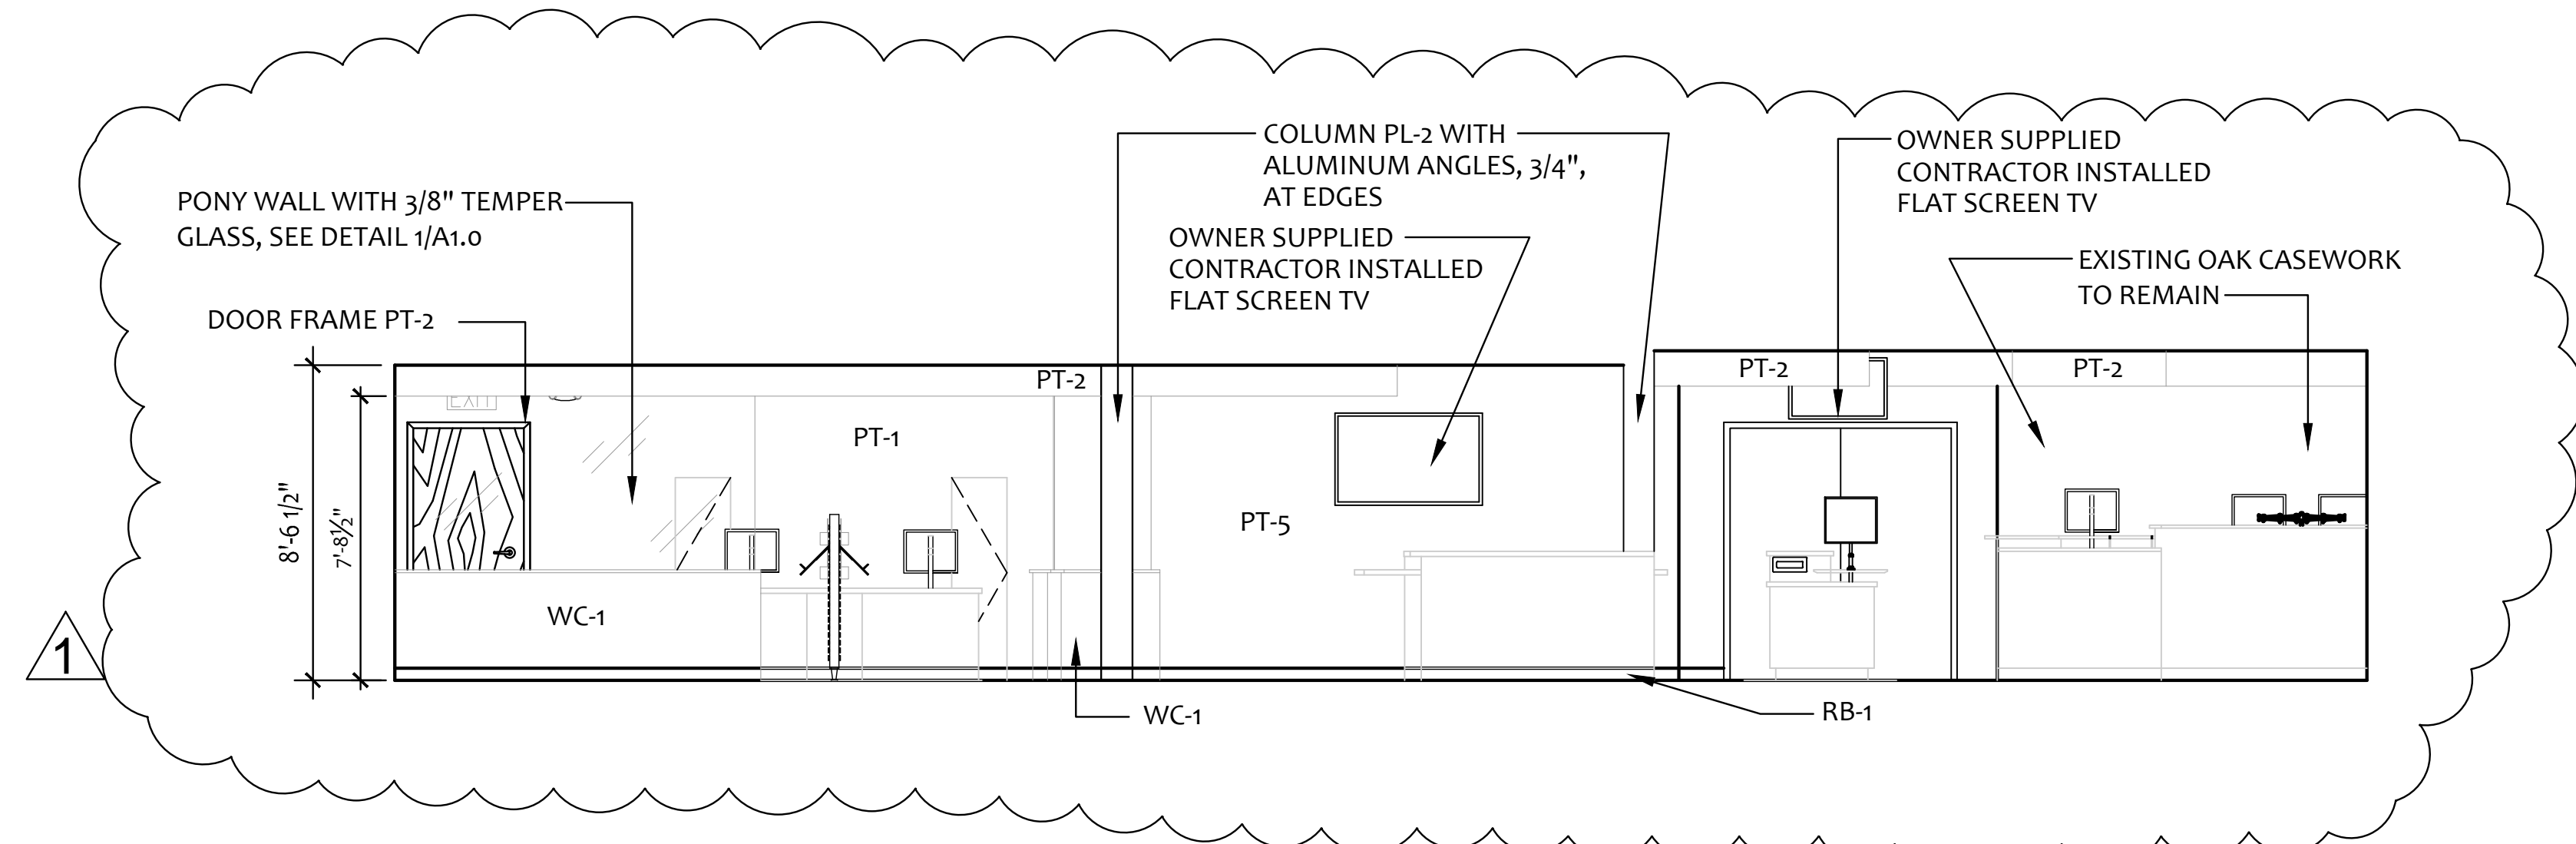

**1 RECEPTION AND CUSTOMER SERVICE ELEVATION - EAST**  
 A2.0 1/4"=1'-0"

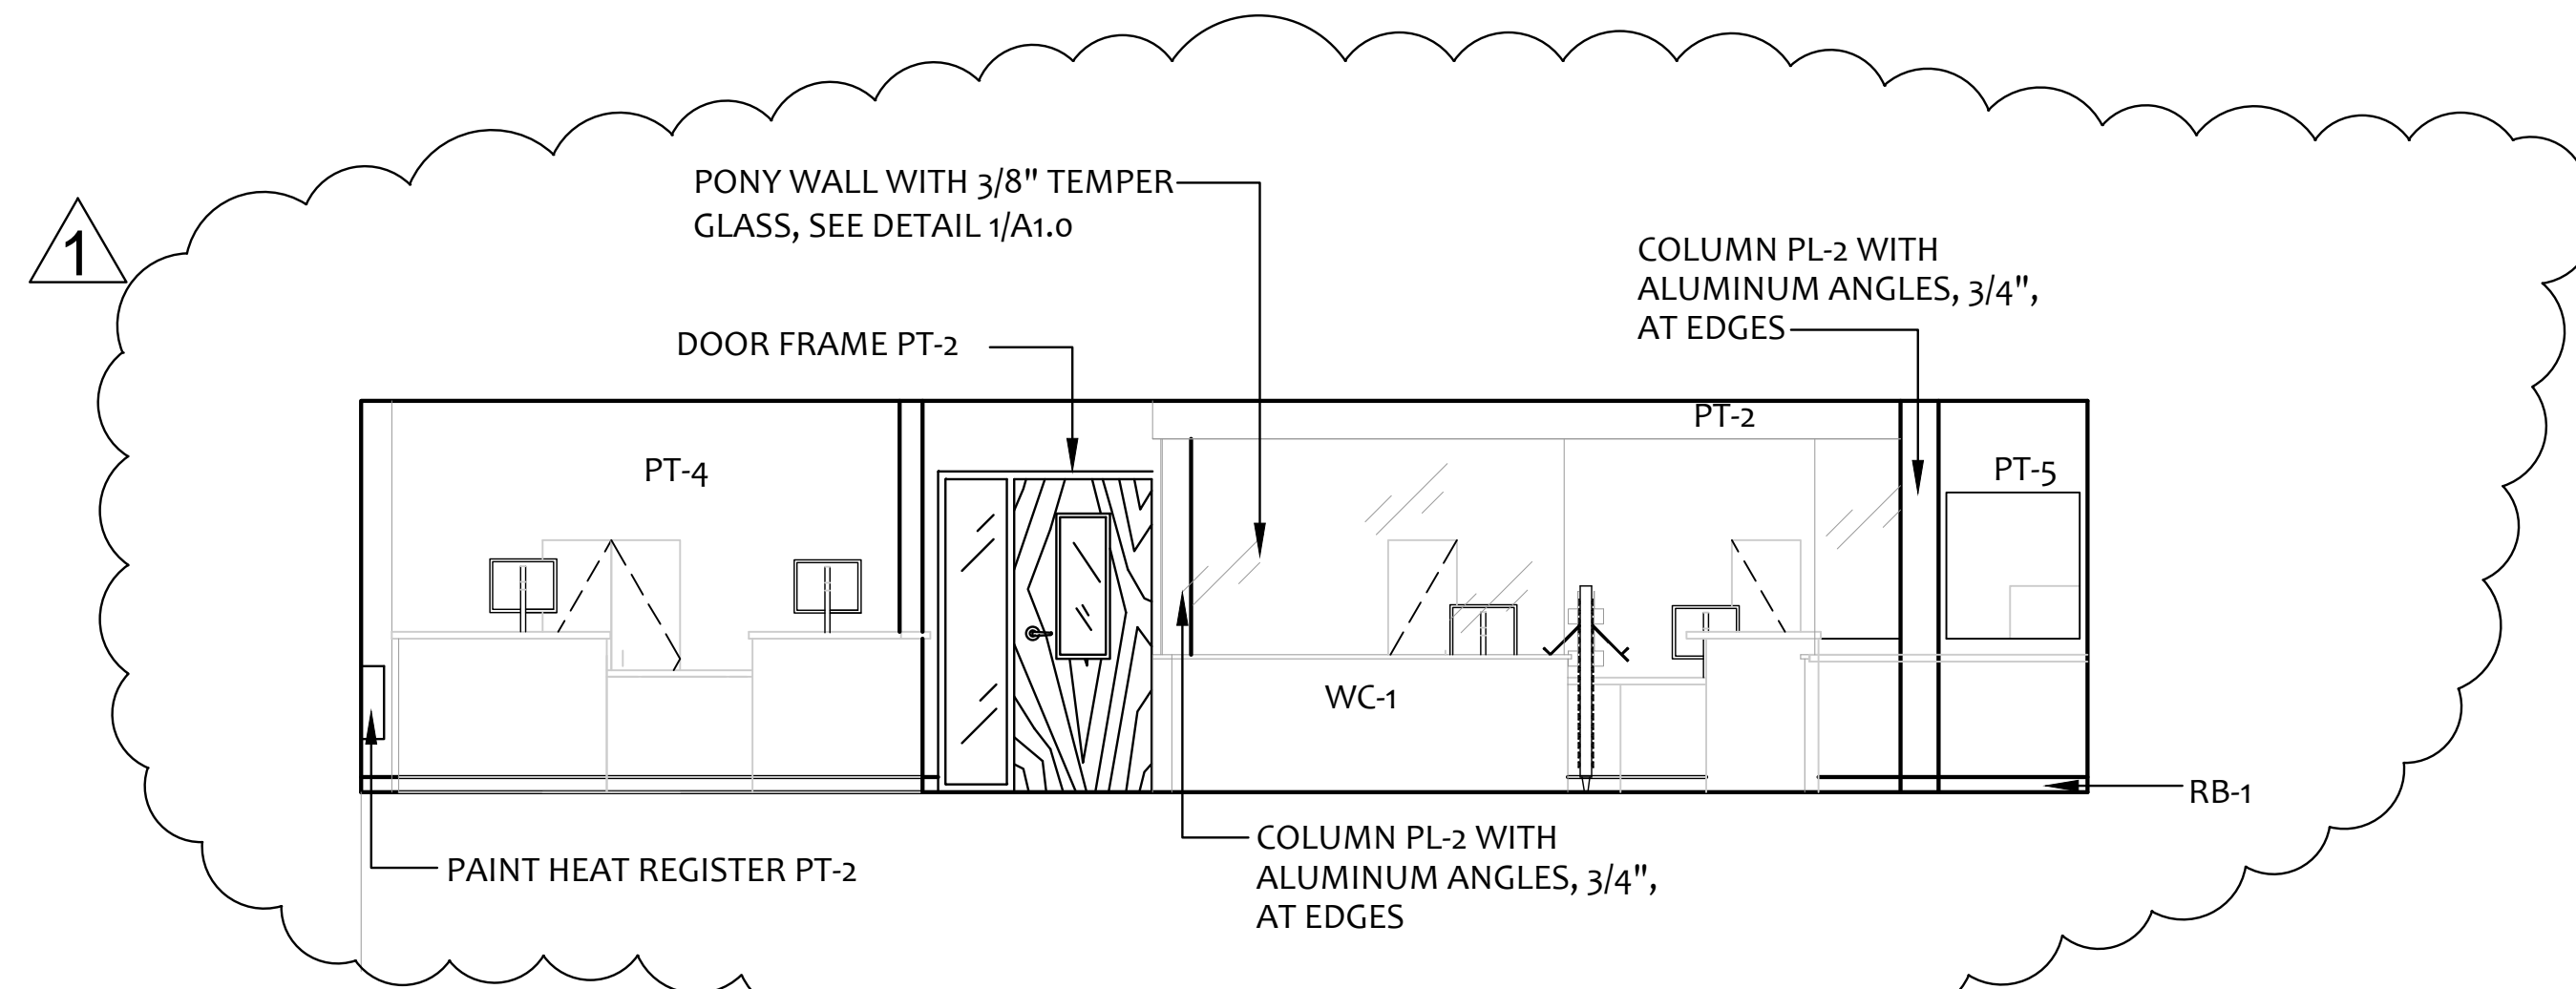

**2 RECEPTION AND CUSTOMER SERVICE ELEVATION - NORTH**  
 A2.0 1/4"=1'-0"

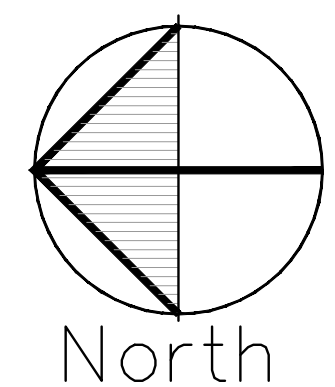

DRAWN BY: JLV  
 CHECKED: XXX  
 JOB NO: 09-023  
 DATE: 21JAN2010  
 SCALE: 1/8" = 1'-0"

REVISIONS:  
 1 03FEB2010

SHEET NO:  
**A2.0**