




1 CUSTOMER SERVICE DESK - ELEVATION
1/2"=1'-0"

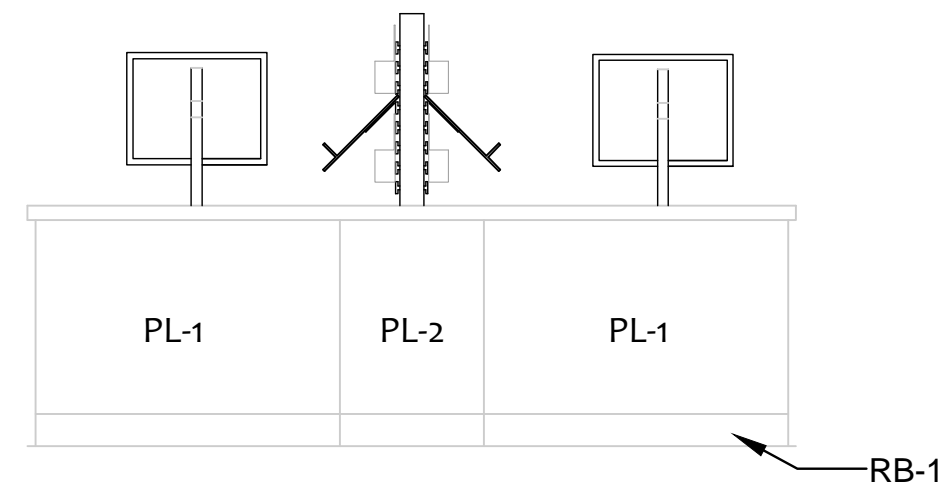


2 CUSTOMER SERVICE DESK - ELEVATION
1/2"=1'-0"

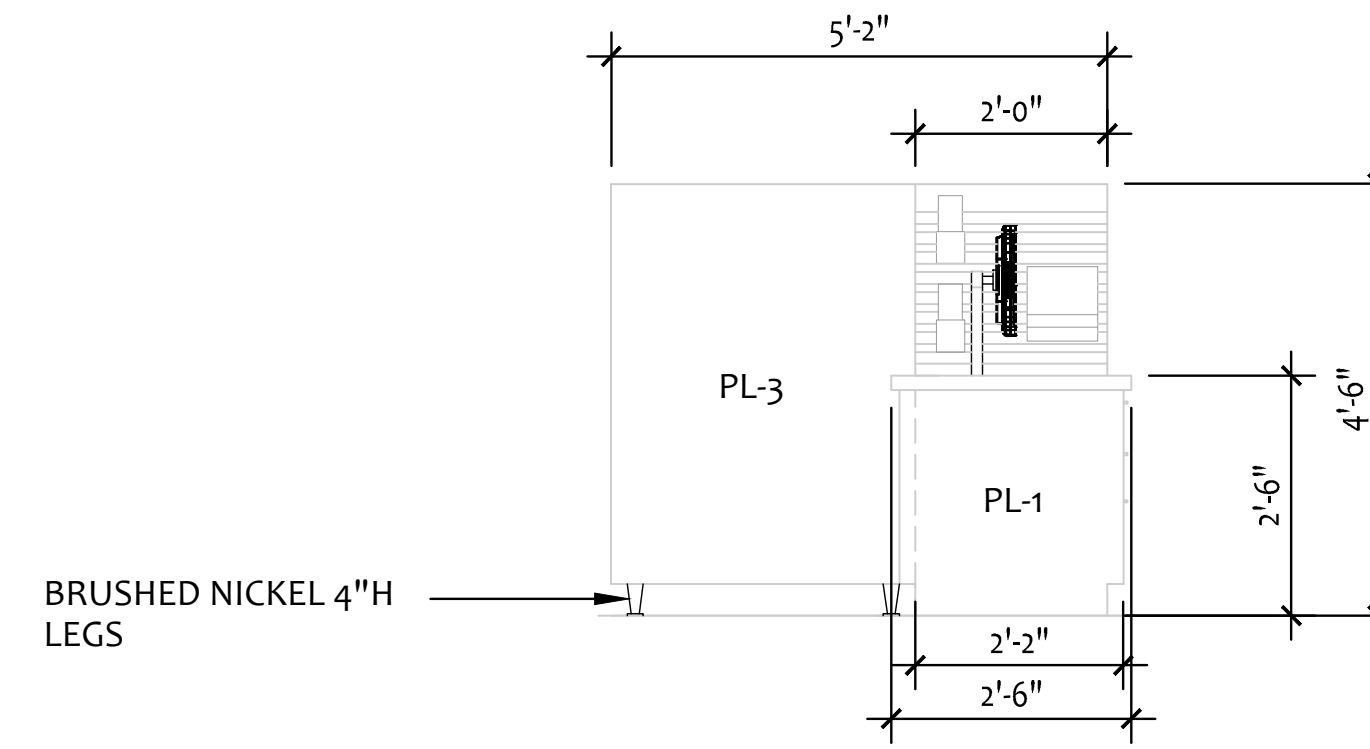


3 CUSTOMER SERVICE DESK - SIDE VIEW
1/2"=1'-0"

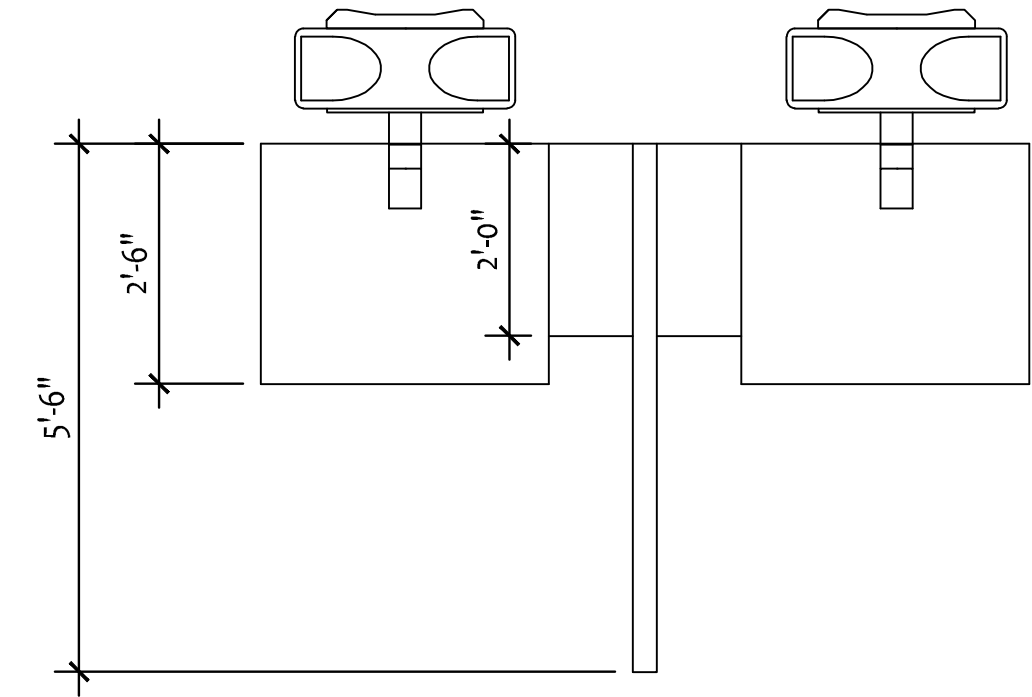


5 CUSTOMER SERVICE DESK - PLAN VIEW
1/2"=1'-0"

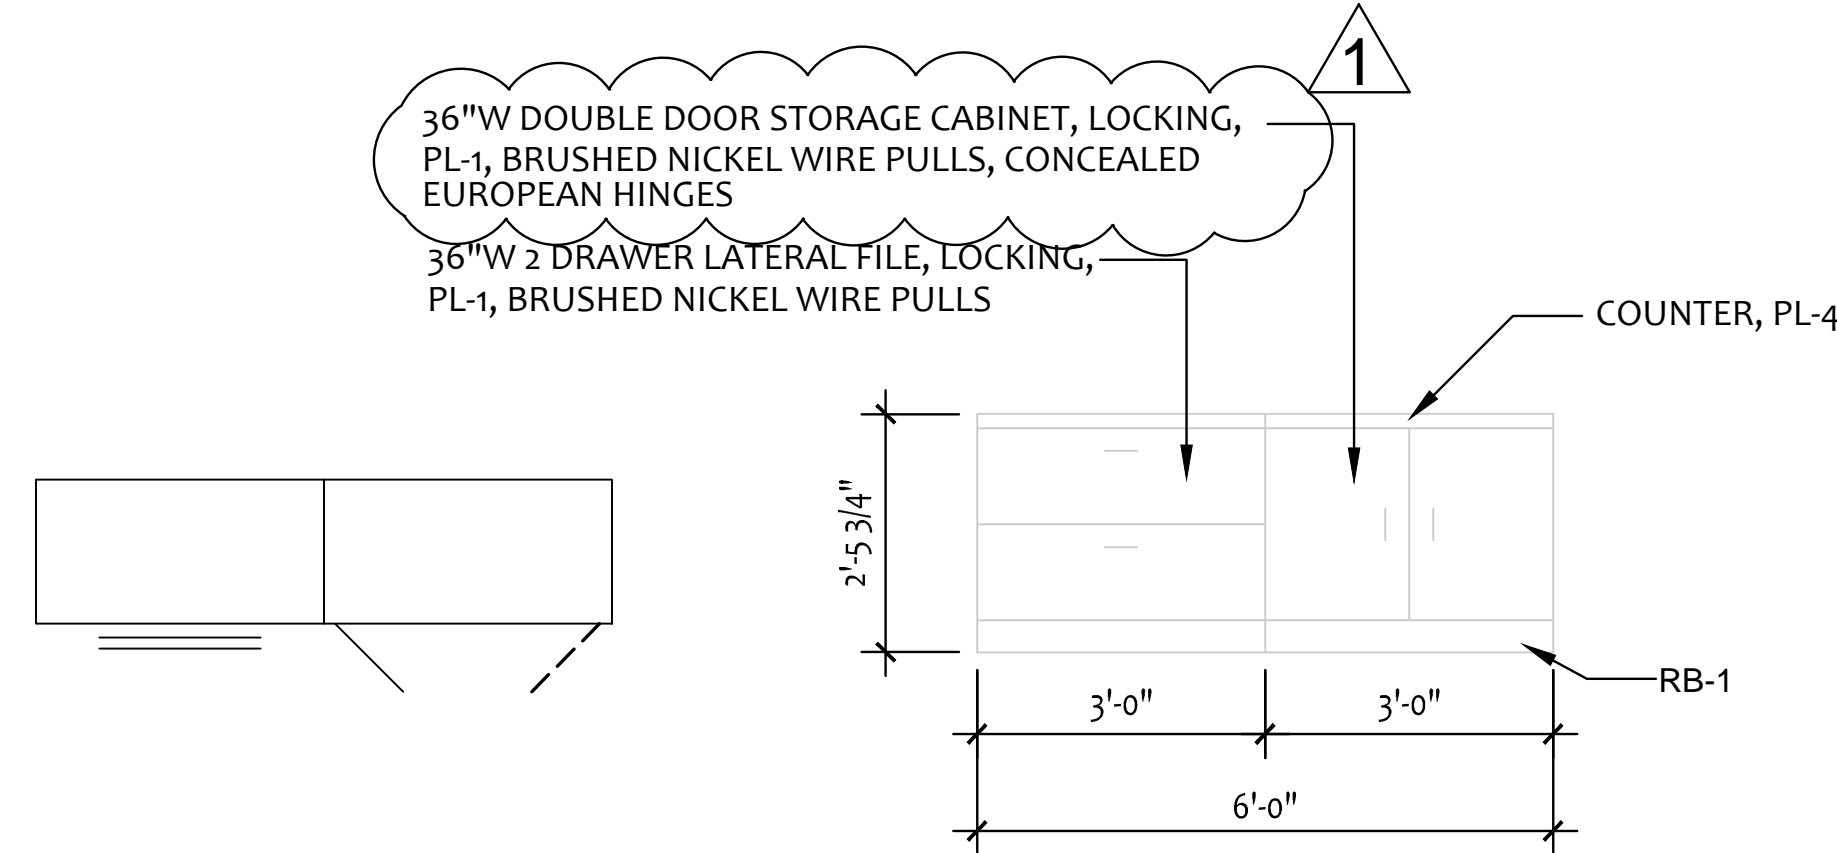


6 CUSTOMER SERVICE STORAGE
1/2"=1'-0"

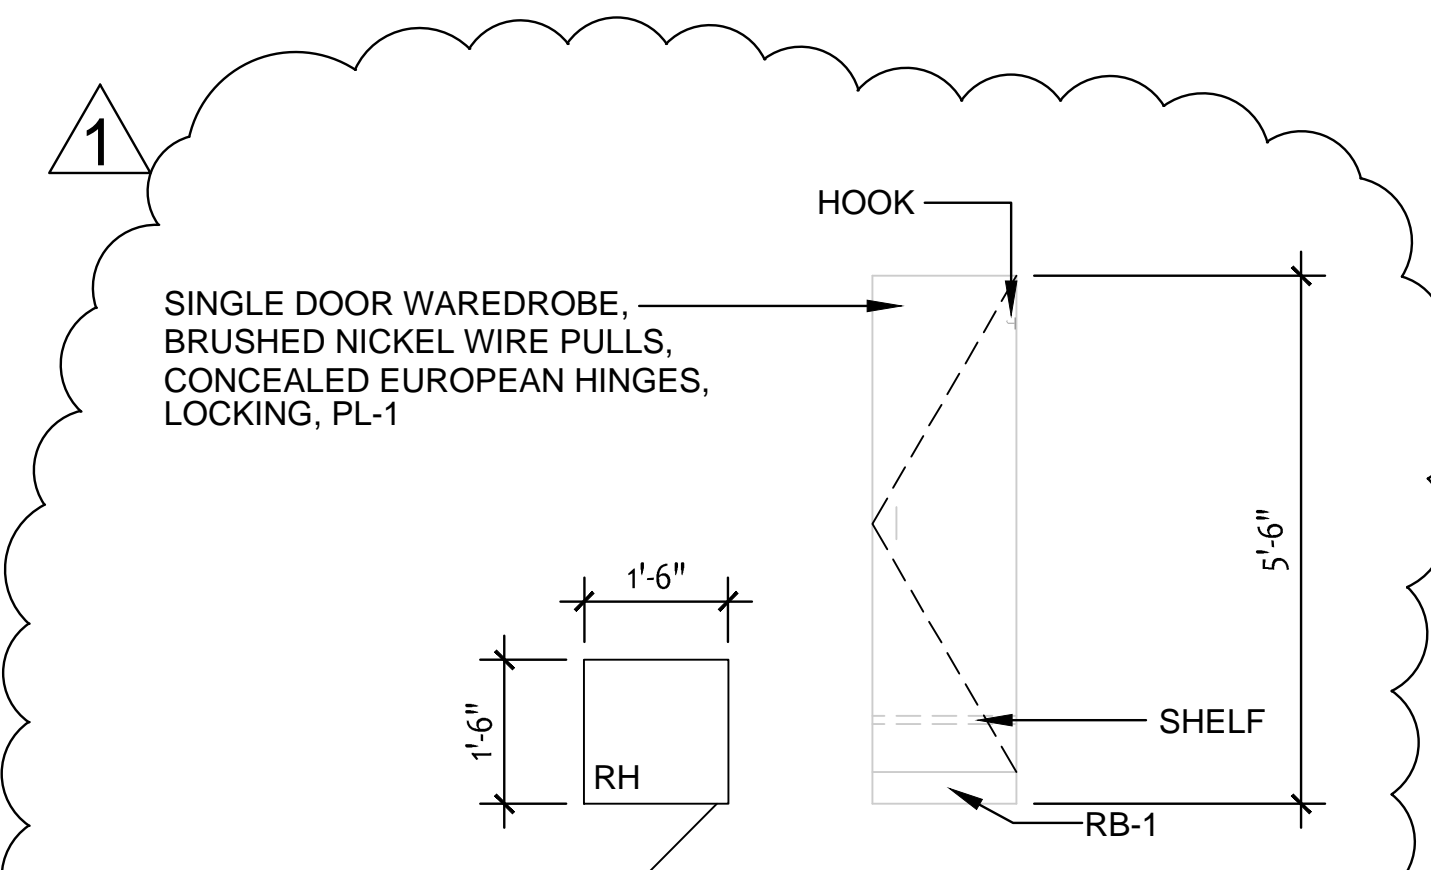

7 CUSTOMER SERVICE STORAGE RH, (LH)
1/2"=1'-0"

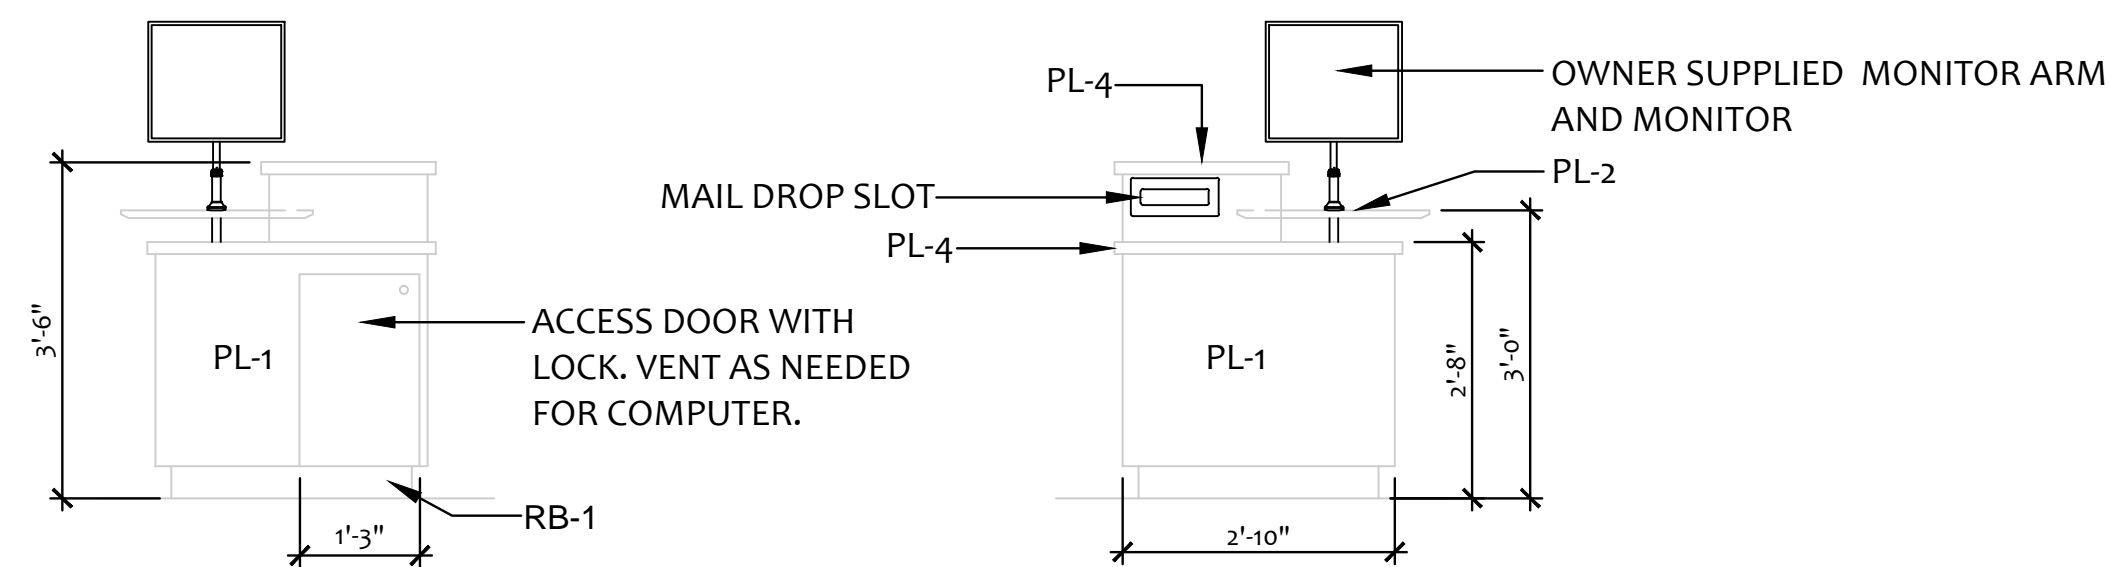

8 GREETER & PAYMENT DROP STATION - ELEVATION
1/2"=1'-0"

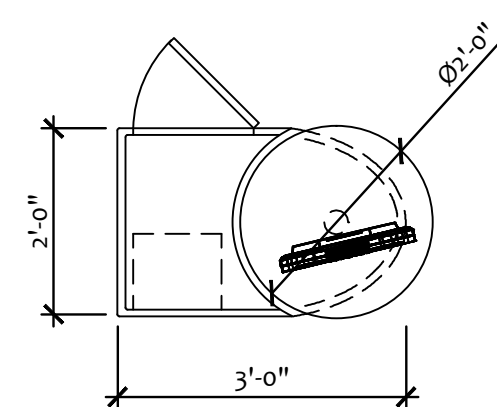

9 GREETER & PAYMENT DROP STATION - PLAN VIEW
1/2"=1'-0"

