

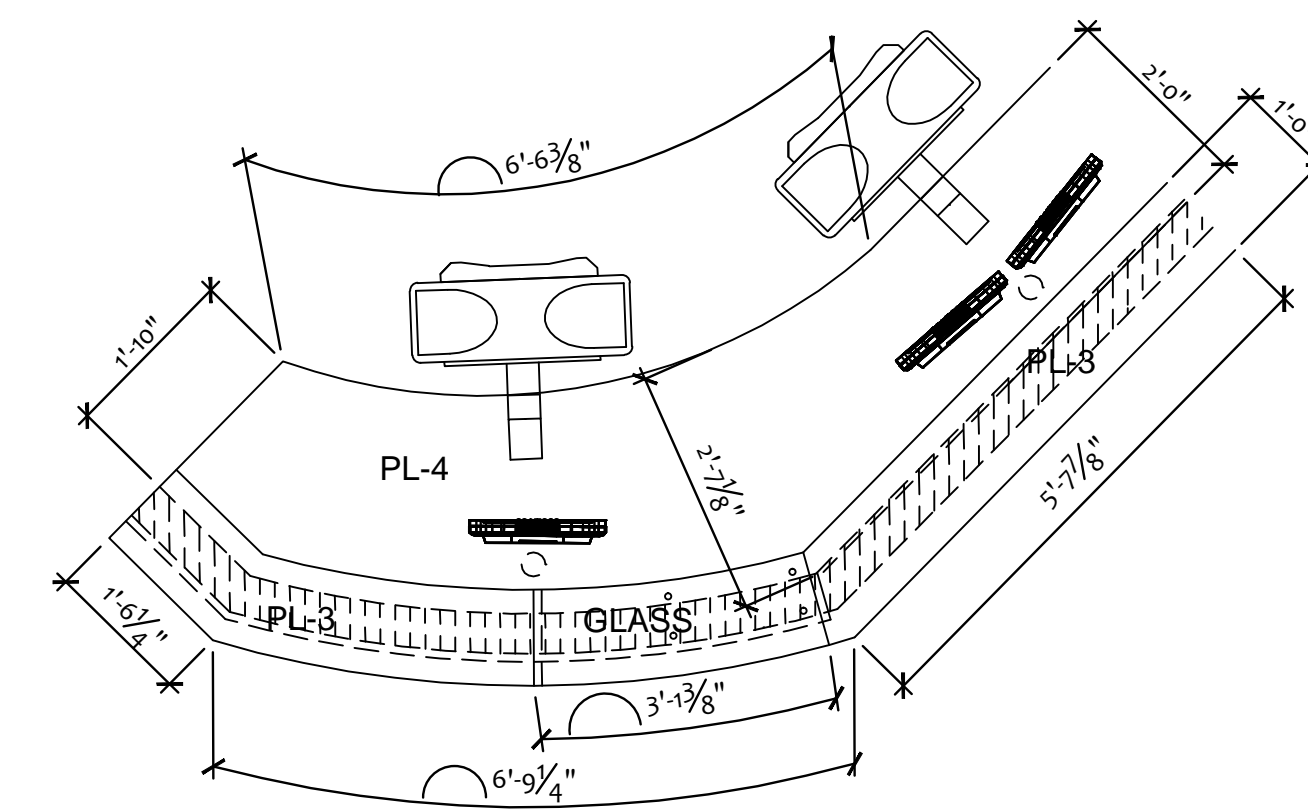



15 SECURITY STATION
1/2"=1'-0"

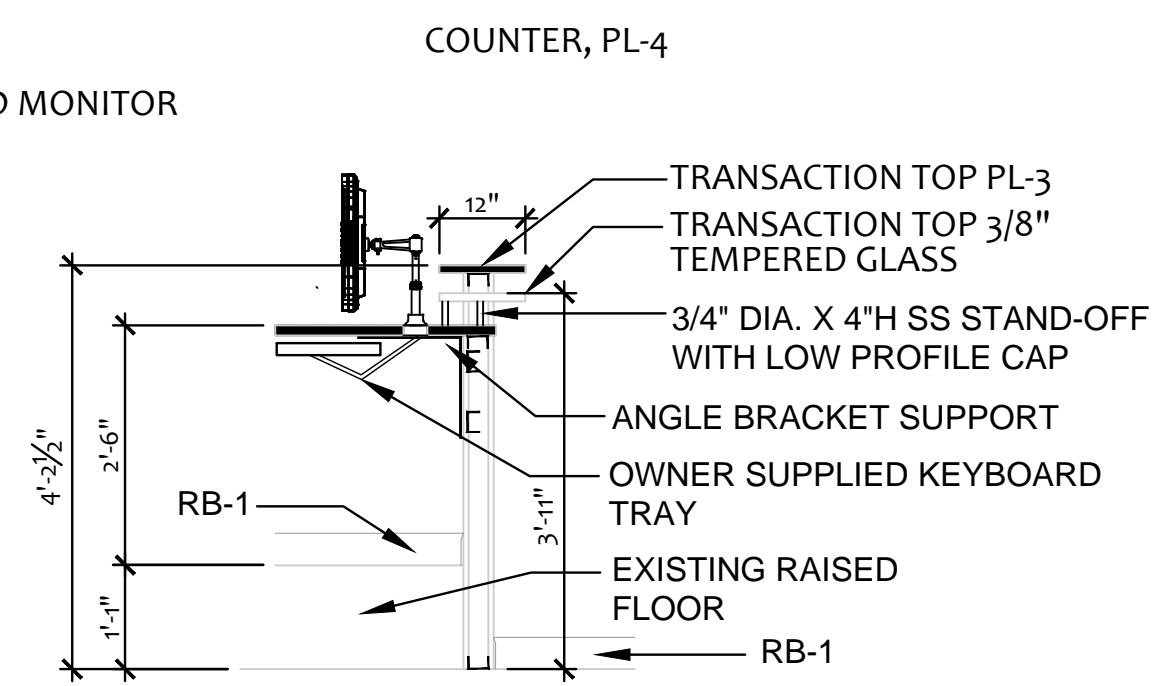


16 SECURITY STATION - PLAN VIEW
1/2"=1'-0"

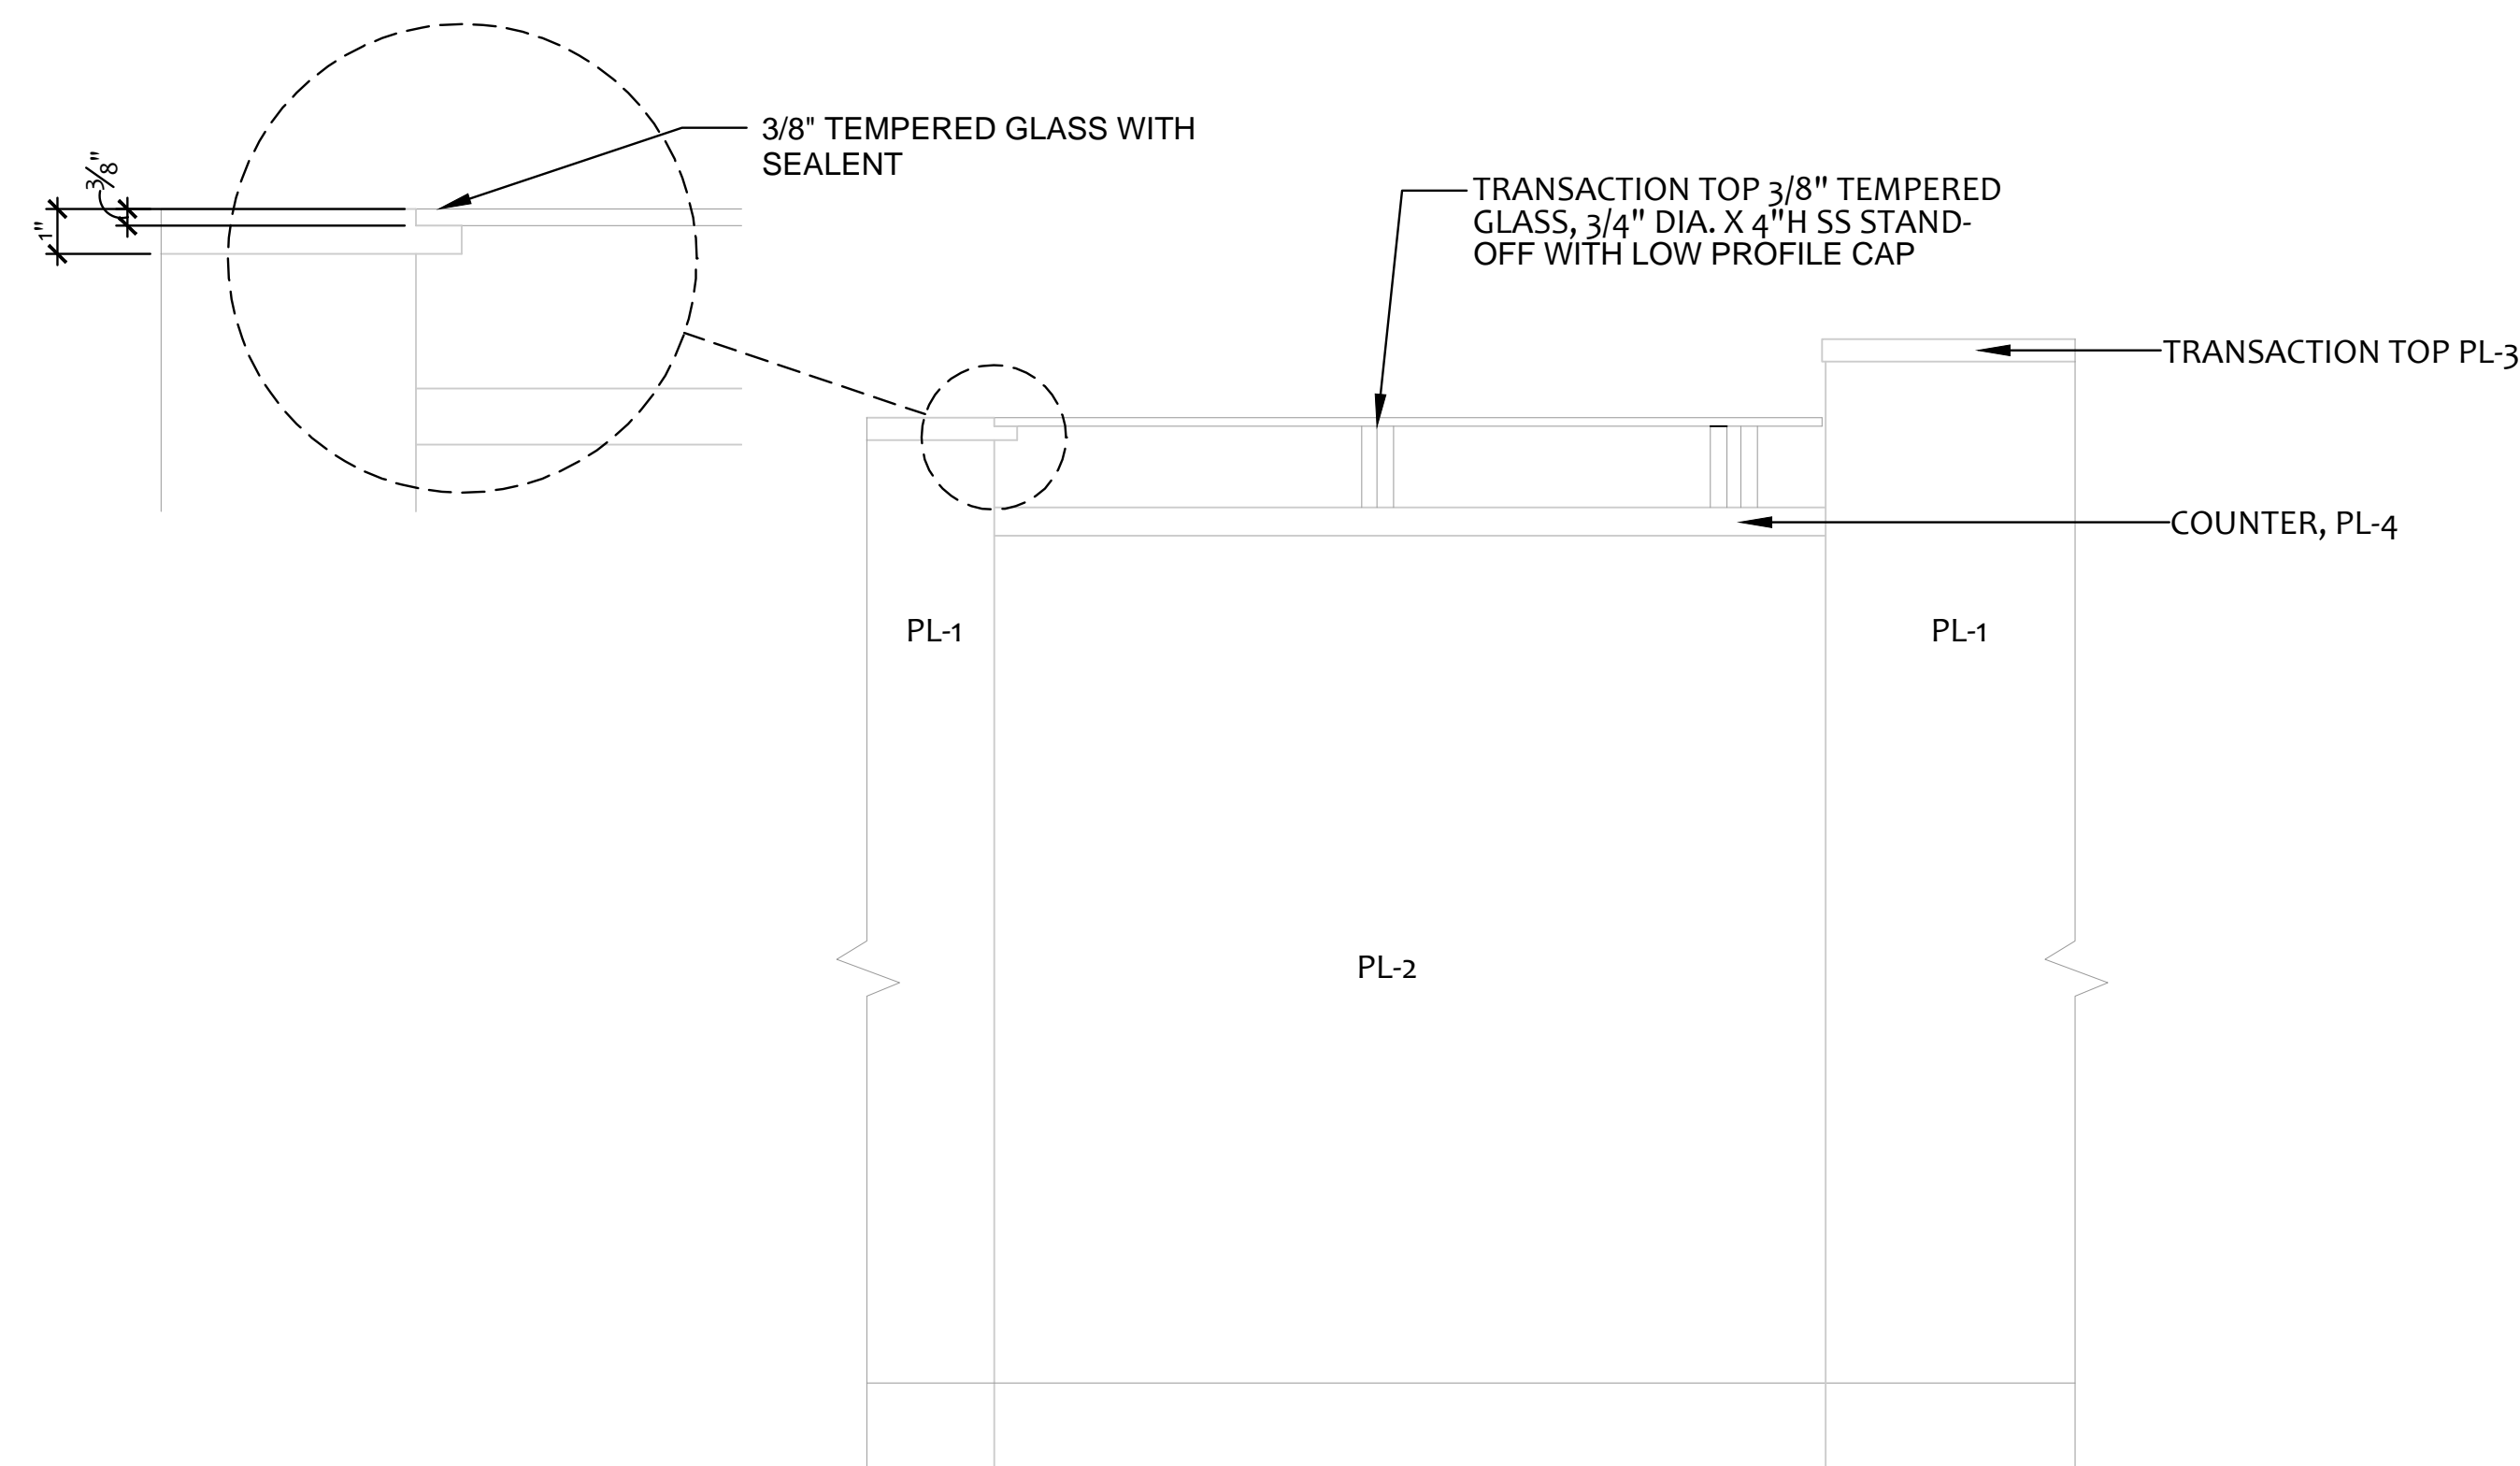

17 SECURITY STATION - TRANSACTION TOP DETAIL
1-1/2"=1'-0"

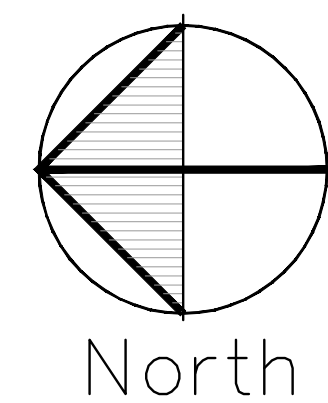


 Anchorage, AK 99507
 t 907.677.9241 | f 907.677.9248

Chugach Electric Association
 5601 Electron Drive
 Anchorage, Alaska

DRAWN BY:	JLV
CHECKED:	XXX
JOB NO:	09-023
DATE:	03FEB2010
SCALE:	1/8"=1'-0"

REVISIONS:

SHEET NO:
A2.3