

**FINISH SCHEDULE LEGEND**


- C-1 BIGELOW FLORENCIA BC153, #7646 VERSILIA
- RB-1 ROPPE #P193 BLACK-BROWN
- RT-1 NORA NORAMENT SERRA, # 4824 CARADAMON
- RT-2 NORA NORAMENT SERRA, #4924 THYME
- PT-1 SHERWIN WILLIAMS, SW7050 USEFUL GRAY, SATIN FINISH
- PT-2 SHERWIN WILLIAMS, SW7051 ANALYTICAL GRAY, SATIN FINISH
- PT-3 SHERWIN WILLIAMS, SW0042 RUSKIN ROOM GREEN, SATIN FINISH
- PT-4 SHERWIN WILLIAMS, SW6221 MOODY BLUE, SATIN FINISH
- PT-5 SHERWIN WILLIAMS, SW2813 DOWNING STRAW, SATIN FINISH
- PL-1 FORMICA #7481-58 NATURAL BIRCH
- PL-2 WILSONART #S6501(414) CRYSTAL STEEL
- PL-3 WILSONART #4853-38 MISSION STONE
- PL-4 WILSONART #4865-52 JEWELLED OPAL
- WC-1 PATTY MADDEN, ANGEL #LXW-ANG-08 BRONZED

**LEGEND**

- SAT SUSPENDED ACOUSTICAL TILE
- PT PAINT
- FF FACTORY FINISH
- RB RUBBER BASE
- CPT CARPET
- RT RUBBER TILE
- PL PLASTIC LAMINATE

**GENERAL NOTES**

1. PROVIDE NEW TRANSITION STRIPS AS REQUIRED.
2. PROVIDE NEW PAINT THROUGHOUT. PROVIDE ONE COAT OF PRIMER AND TWO COATS OF ACRYLIC INTERIOR PAINT AS INDICATED. ACCENT PAINT/COLORS ARE AS INDICATED. DRYWALL CONSTRUCTION TO BE SMOOTH FINISH.
3. PATCH AND REPAIR EXISTING WALL SURFACES AS NECESSARY.
4. REFER TO ADJACENT FINISH PLAN FOR EXACT ACCENT PAINT LOCATIONS. ALL WALLS NOT INDICATED WITH AN ACCENT PAINT TO BE P-1.

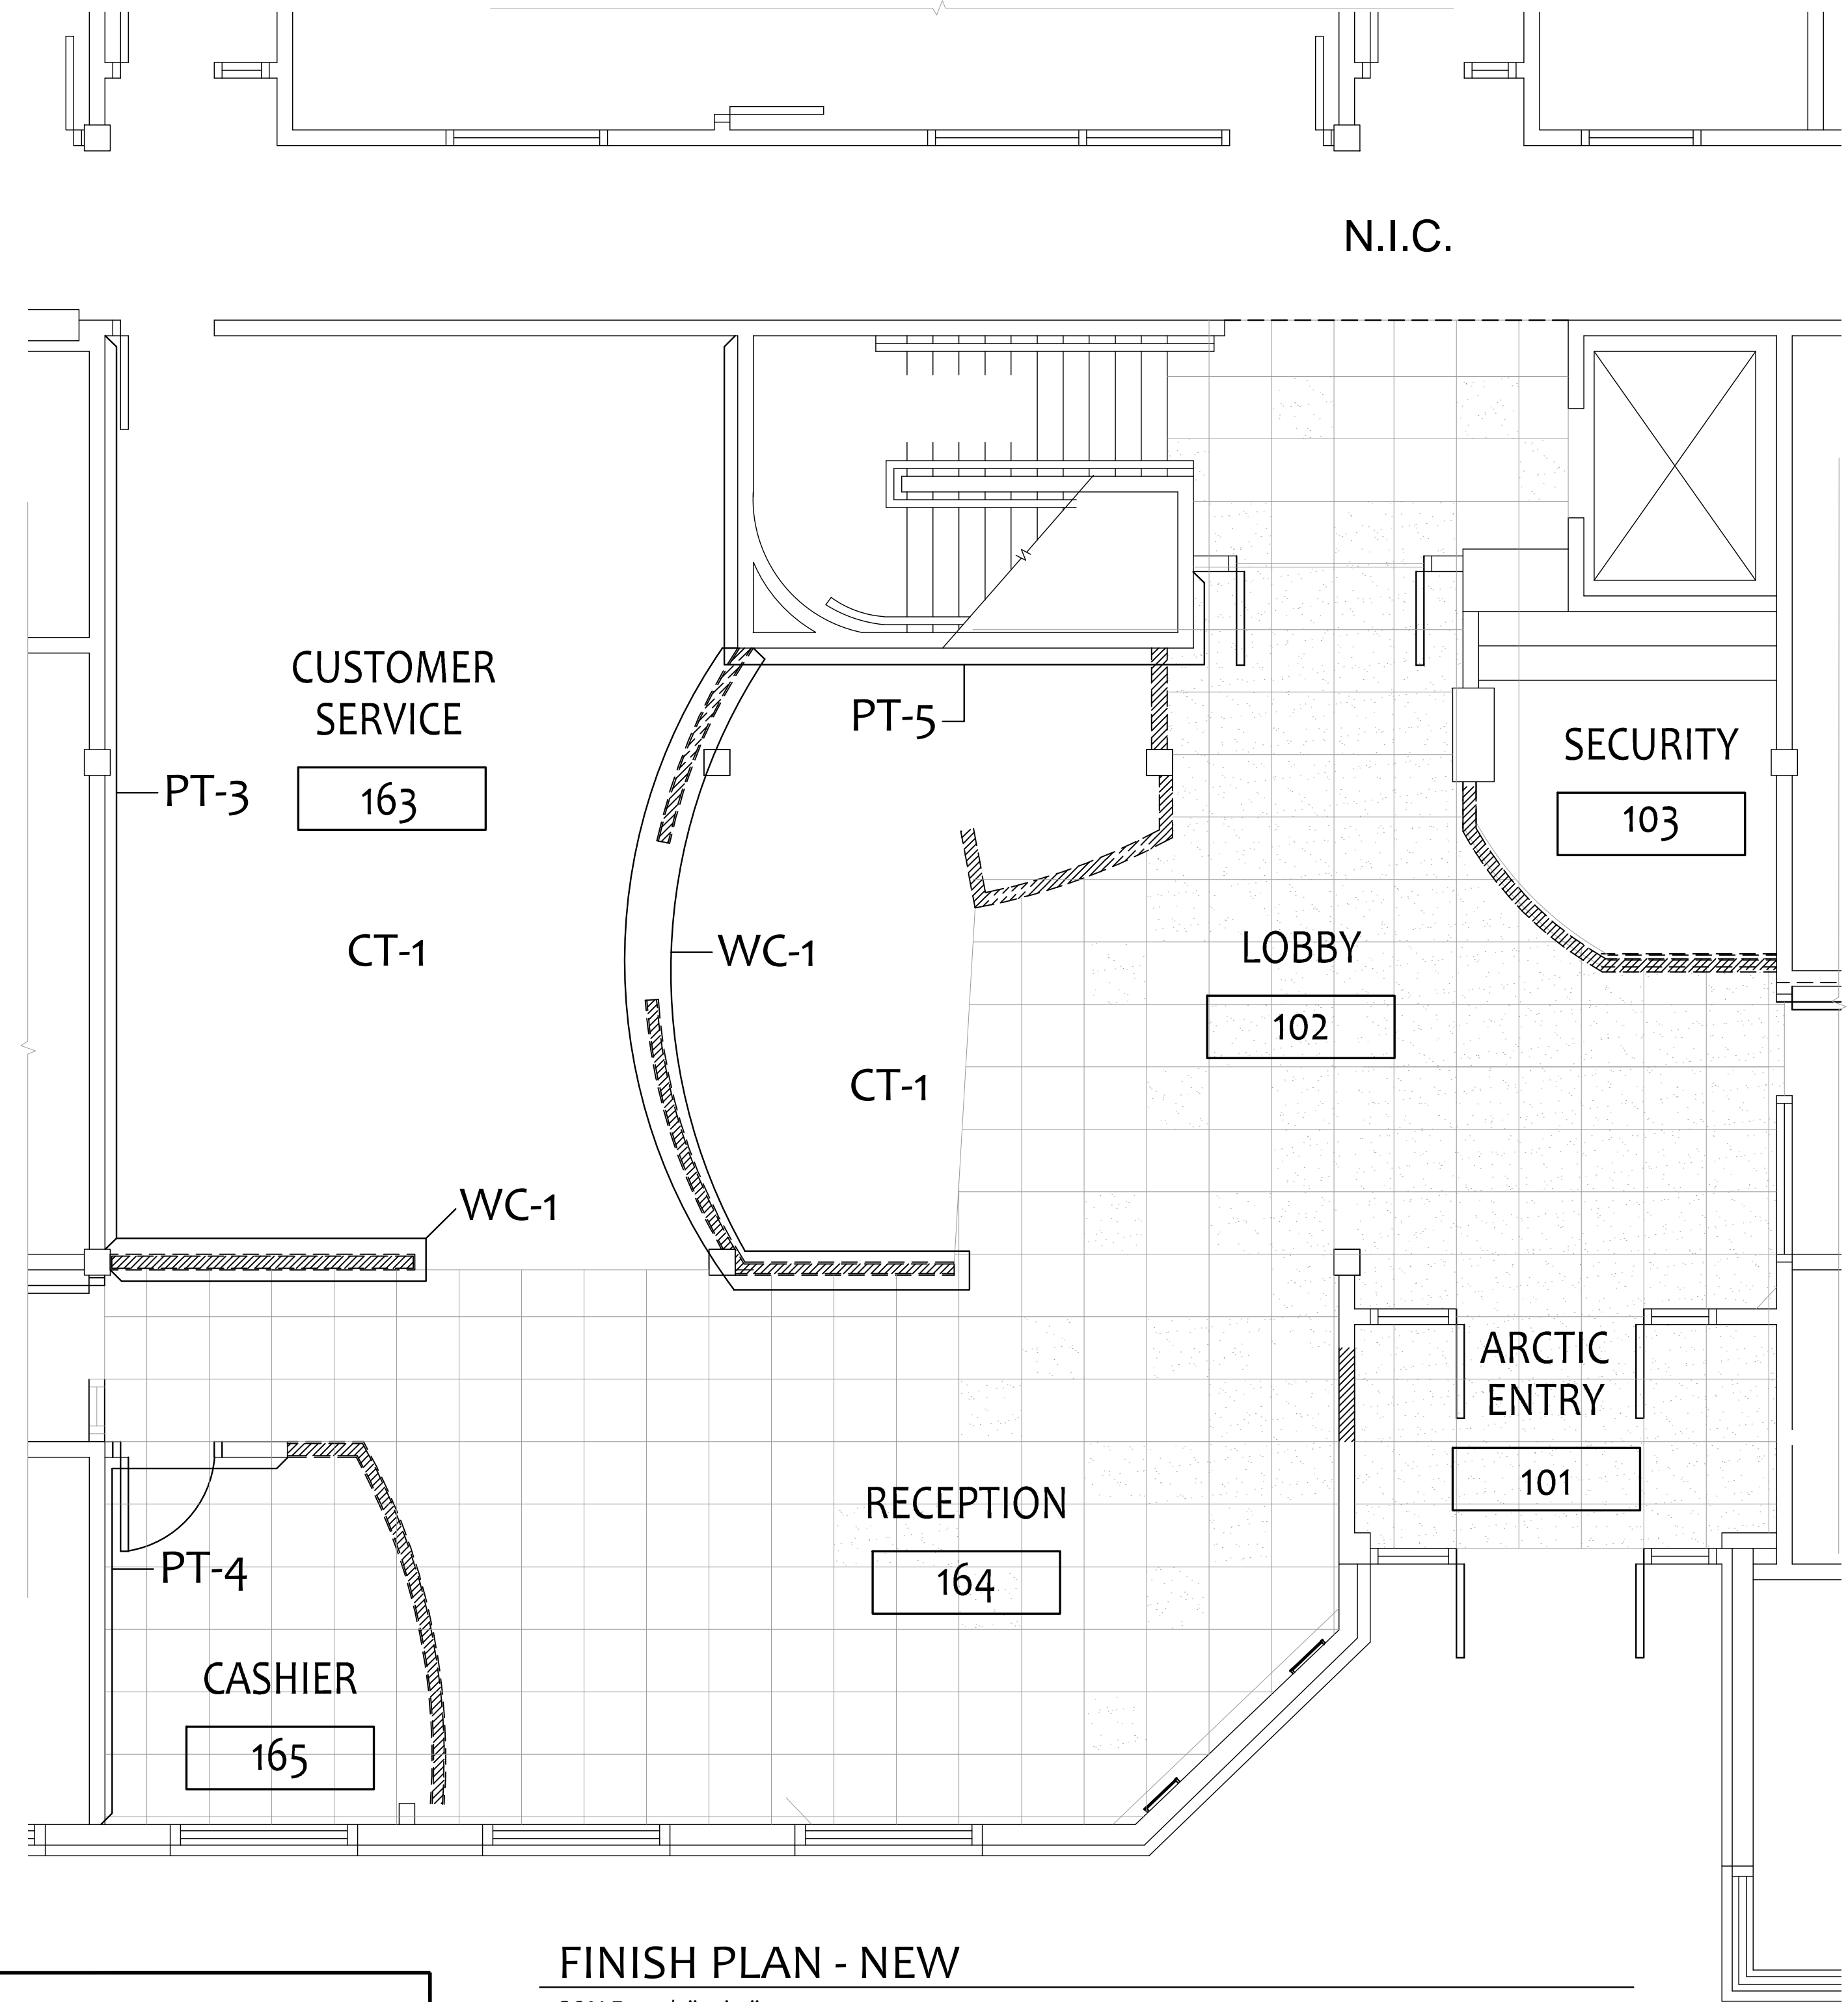

**FINISH PLAN - NEW**

SCALE: 1/4" = 1'-0"

ROOM NUMBER		ROOM NAME		FLOOR		BASE			WALLS												CEILING			REMARKS		
				MATERIAL	FINISH	COLOR	MATERIALS	FINISH	COLOR	NORTH			EAST			SOUTH			WEST			MATERIALS	FINISH		COLOR	HEIGHT
										MATERIALS	FINISH	COLOR	MATERIALS	FINISH	COLOR	MATERIALS	FINISH	COLOR	MATERIALS	FINISH	COLOR					
101	ARCTIC ENTRY	RT	FF	RT1	RB	FF	RB-1	GWB	PT	PT1	GWB	PT	PT1	GWB	PT	PT1	GWB	PT	PT1	SAT	FF	--	8'-11 1/2"	RT 1/4 TURNED		
102	LOBBY	RT	FF	RT-2	RB	FF	RB-1	GWB	PT	PT1	GWB	PT	PT1	GWB	PT	PT1	GWB	PT	PT1	SAT	FF	--	8'-11 1/2"	RT 1/4 TURNED		
103	SECURITY	CPT	FF	C-1	RB	FF	RB-1	GWB	PT	PT1	GWB	PT	PT1	GWB	PT	PT1	GWB	PT	PT1	SAT	FF	--	8'-11 1/2"	CPT 1/4 TURNED		
163	CUSTOMER SERVICE	CPT	FF	C-1	RB	FF	RB-1	GWB	PT	PT3	GWB	PT	PT1	GWB	PT	PT5	GWB	WC	WC1	SAT	FF	--	8'-6 1/2"	DOOR JAMBS PT-2		
164	RECEPTION	RT	FF	RT-2	RB	FF	RB-1	GWB	--	--	GWB	WC	WC1	GWB	PT	PT1	GWB	PT	PT1	SAT	FF	--	8'-6"	RT 1/4 TURNED		
165	CASHIER	RT	FF	RT2	RB	FF	RB-1	GWB	PT	PT4	GWB	PT	PT4	--	--	--	GWB	PT	PT1	SAT	FF	--	8'-6"	DOOR JAMBS PT-2/RT 1/4 TURNED		

